


DISPOSIZIONE AULE

ISTITUTO STATALE ISTRUZIONE SECONDARIA SUPERIORE "GUGLIELMO MARCONI" - I.P.S.I.A. - I.T.E. - I.T.T. - I.P.S.E.O.A.
Via Degli Abruzzi - Via Benedetto Croce
81059 - VAIRANO PATENORA Fraz. Scalo (CE) - Tel. Centralino 0823 988 155

Dirigente Scolastico
Prof.ssa Filomena Rossi

LEGENDA

CAPIENZA AULE				
Aula 1	64,00 MQ	1,96 mq/al	tot. 32,65 al.	
Aula 2	24,00 MQ	1,96 mq/al	tot. 12,24 al.	
Aula 3	48,64 MQ	1,96 mq/al	tot. 24,82 al.	
Aula 4	47,36 MQ	1,96 mq/al	tot. 24,11 al.	
Aula 5	46,20 MQ	1,96 mq/al	tot. 23,57 al.	
Aula 6	45,96 MQ	1,96 mq/al	tot. 23,45 al.	
Aula 7	48,96 MQ	1,96 mq/al	tot. 24,97 al.	
Aula 8	44,95 MQ	1,96 mq/al	tot. 22,93 al.	
Aula 9	47,11 MQ	1,96 mq/al	tot. 24,03 al.	
Aula 10	47,11 MQ	1,96 mq/al	tot. 24,03 al.	
Aula 11	31,65 MQ	1,96 mq/al	tot. 16,13 al.	
Aula 12	26,00 MQ	1,96 mq/al	tot. 13,26 al.	
Aula 13	79,00 MQ	1,96 mq/al	tot. 40,30 al.	

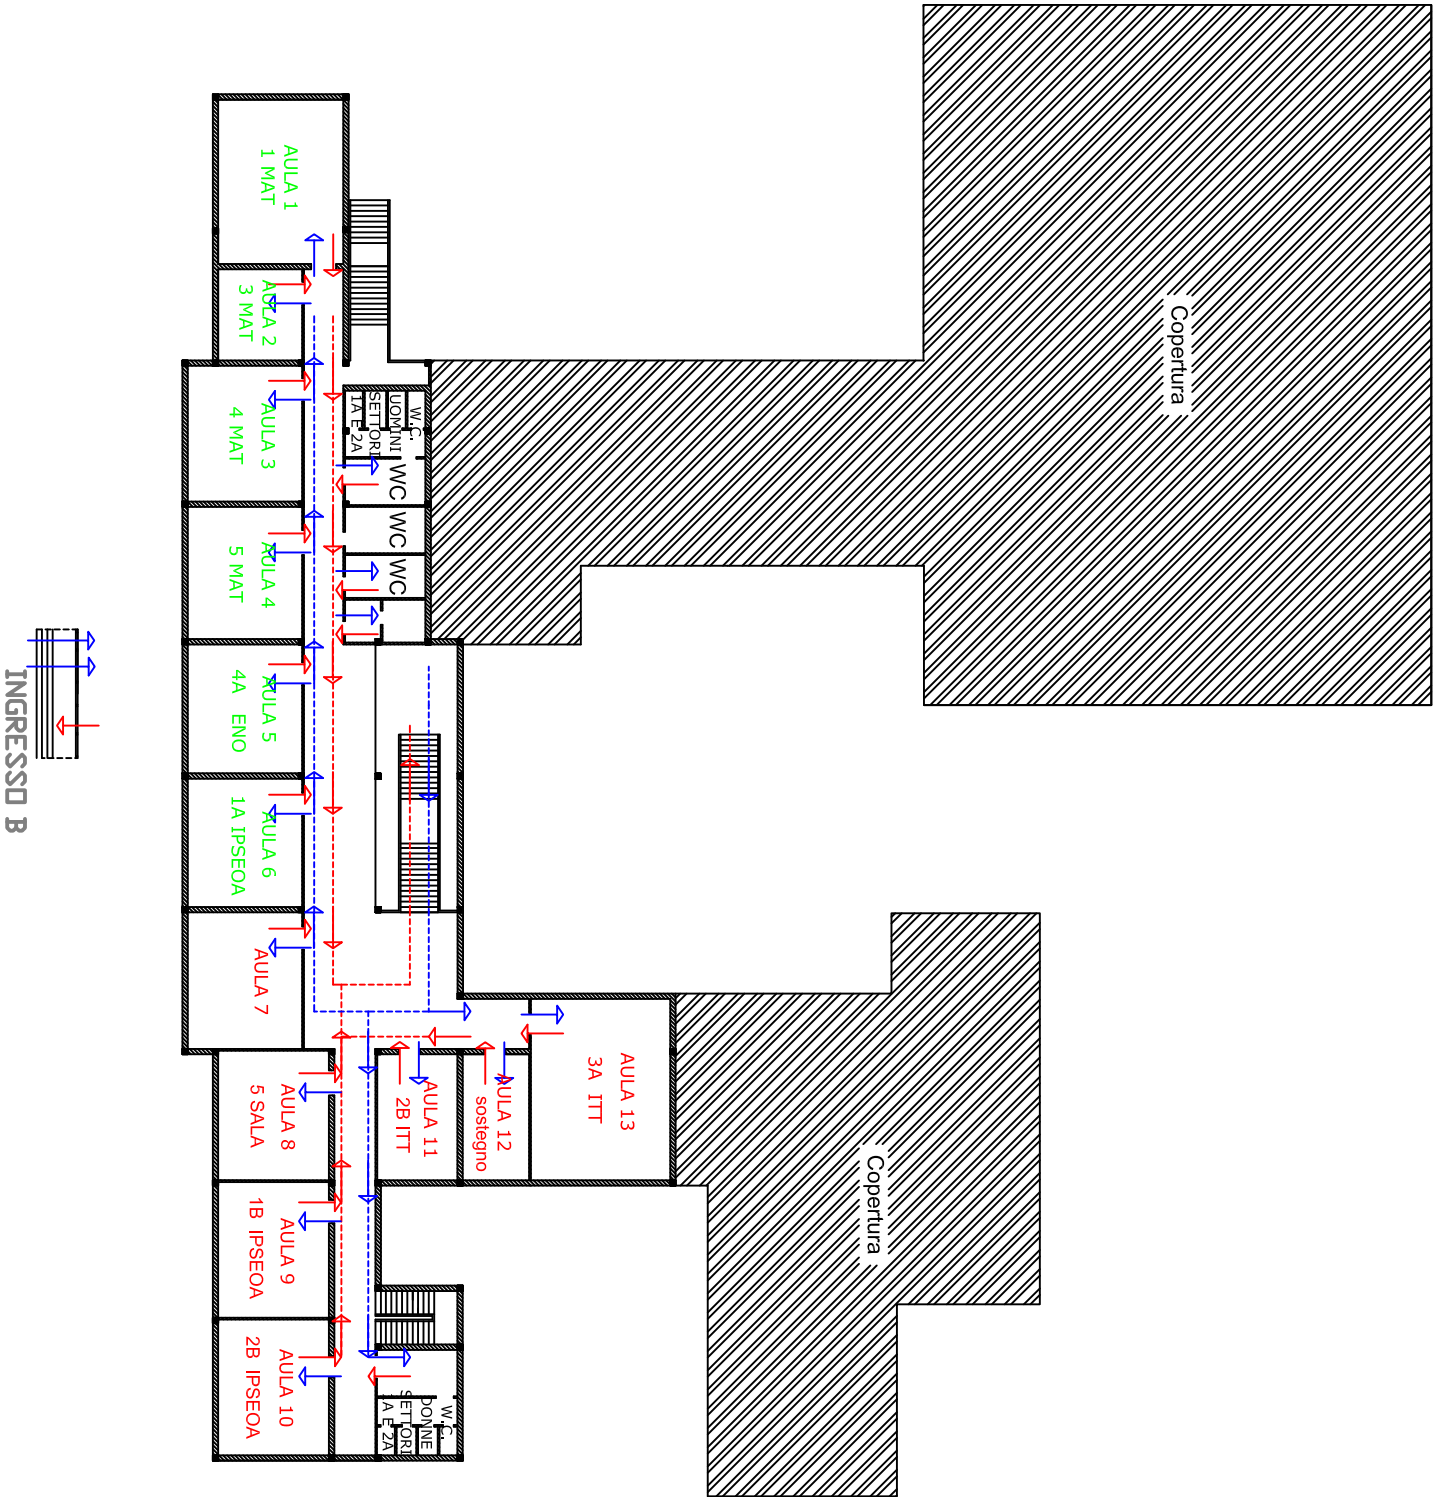

SEDE CENTRALE
Via Abruzzi
81059 - VAIRANO PATENORA Fraz. Scalo (CE)

PIANTA PIANO PRIMO

SCALA 1:200
A.S. 2025/2026